



54'-0"

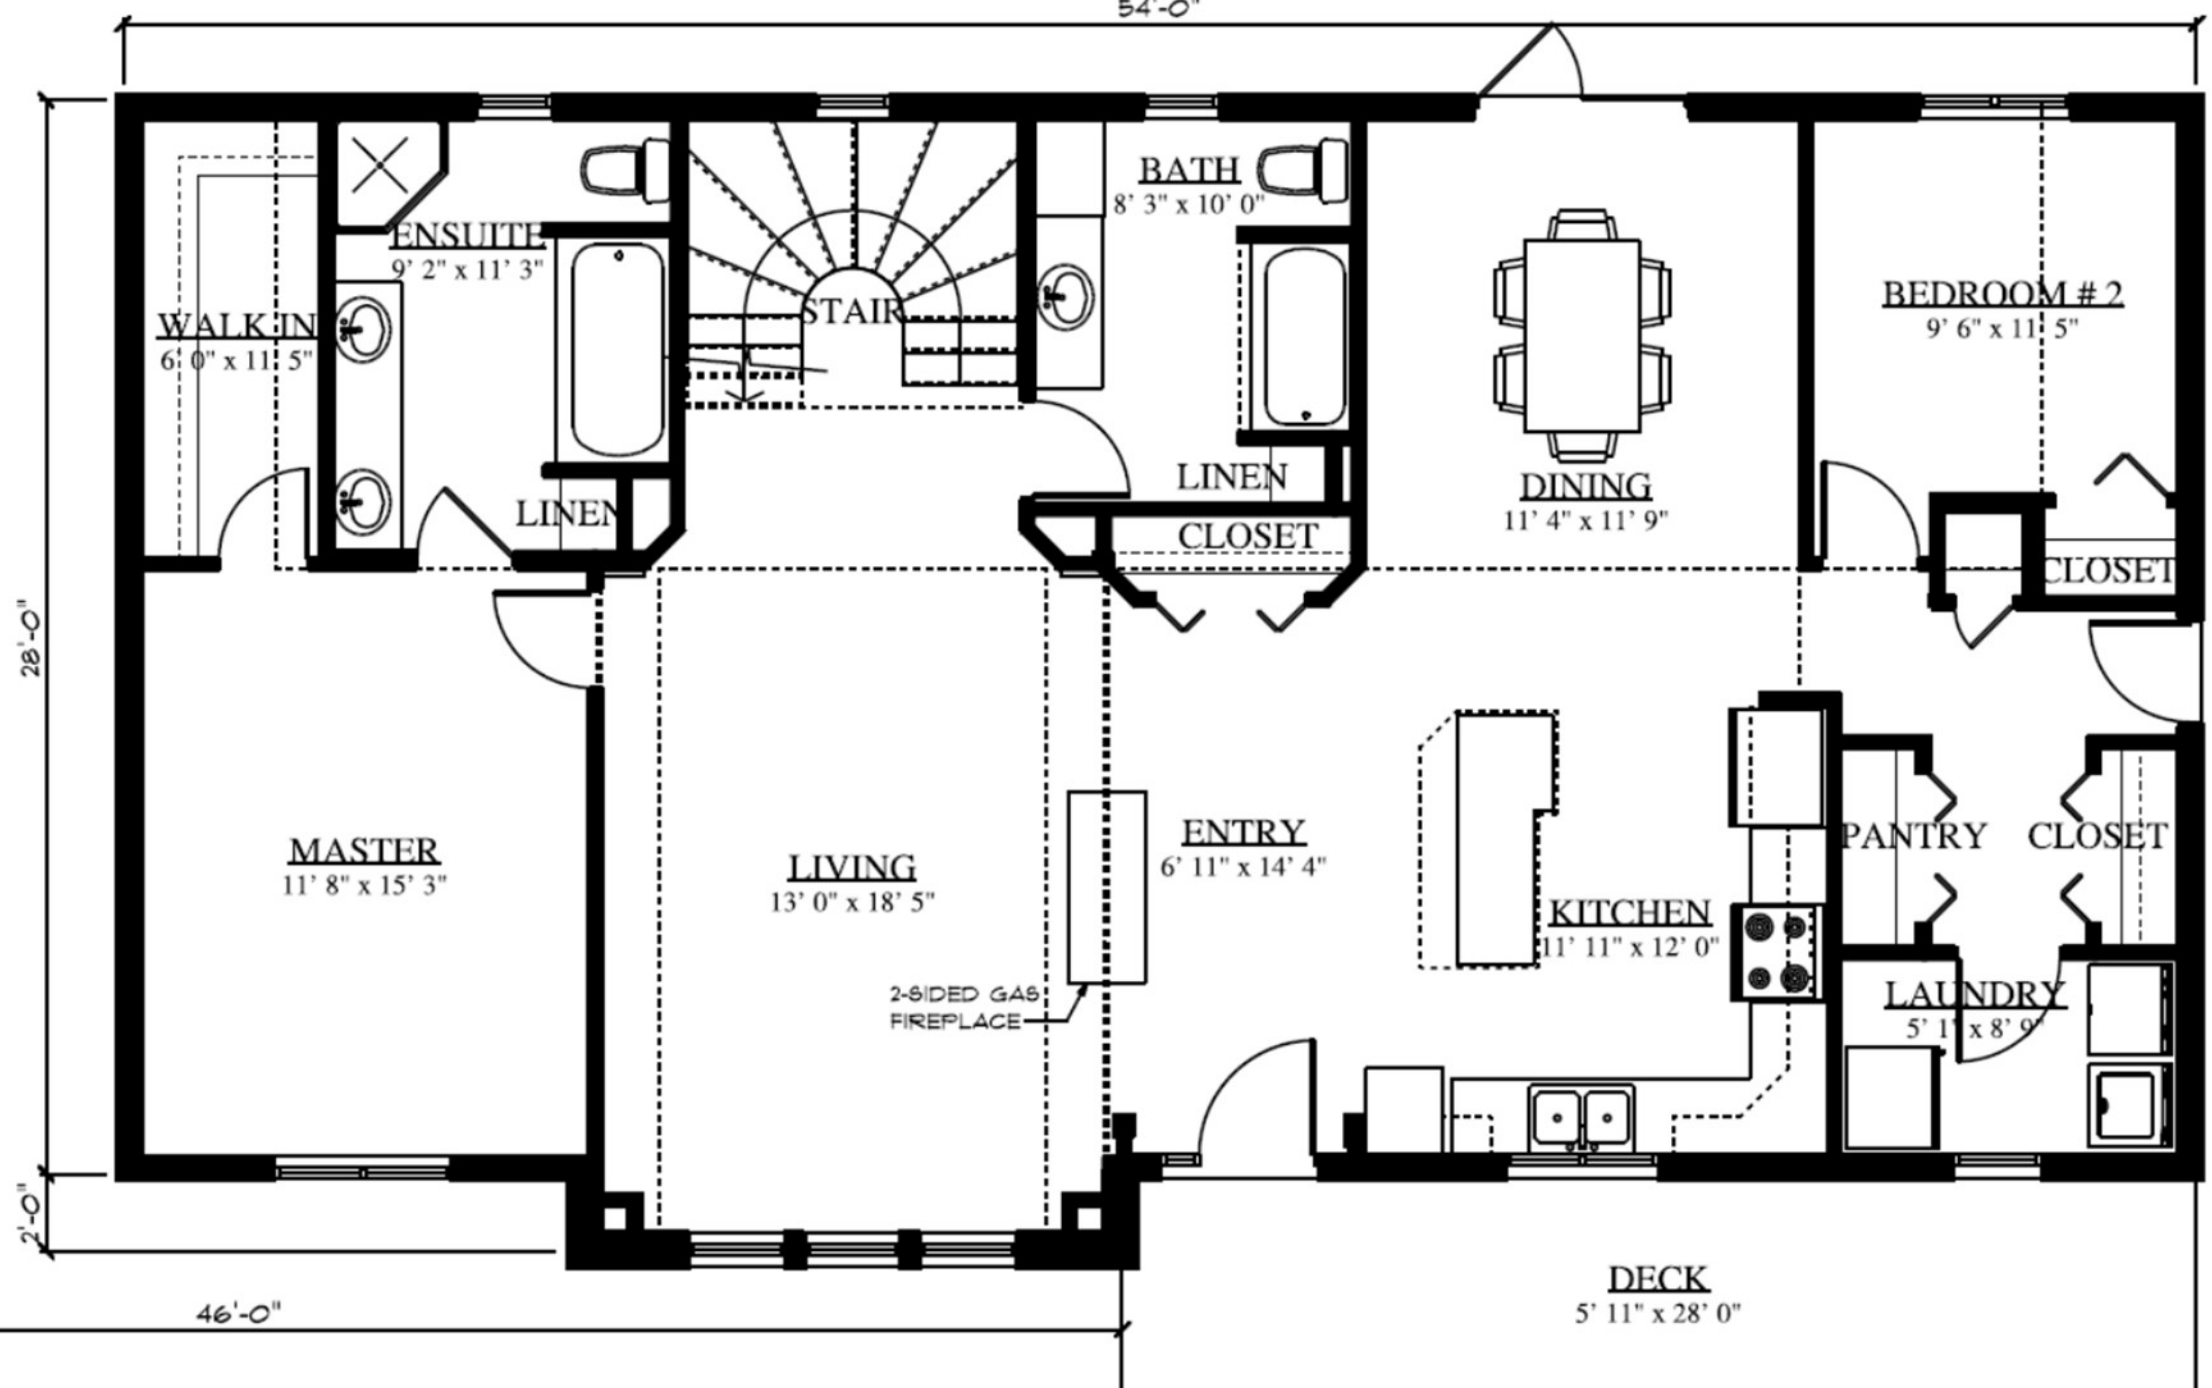

SECOND FLOOR PLAN
AREA = 523 SQ.FT.

46'-0"

MAIN FLOOR PLAN
AREA = 1492 SQ.FT.

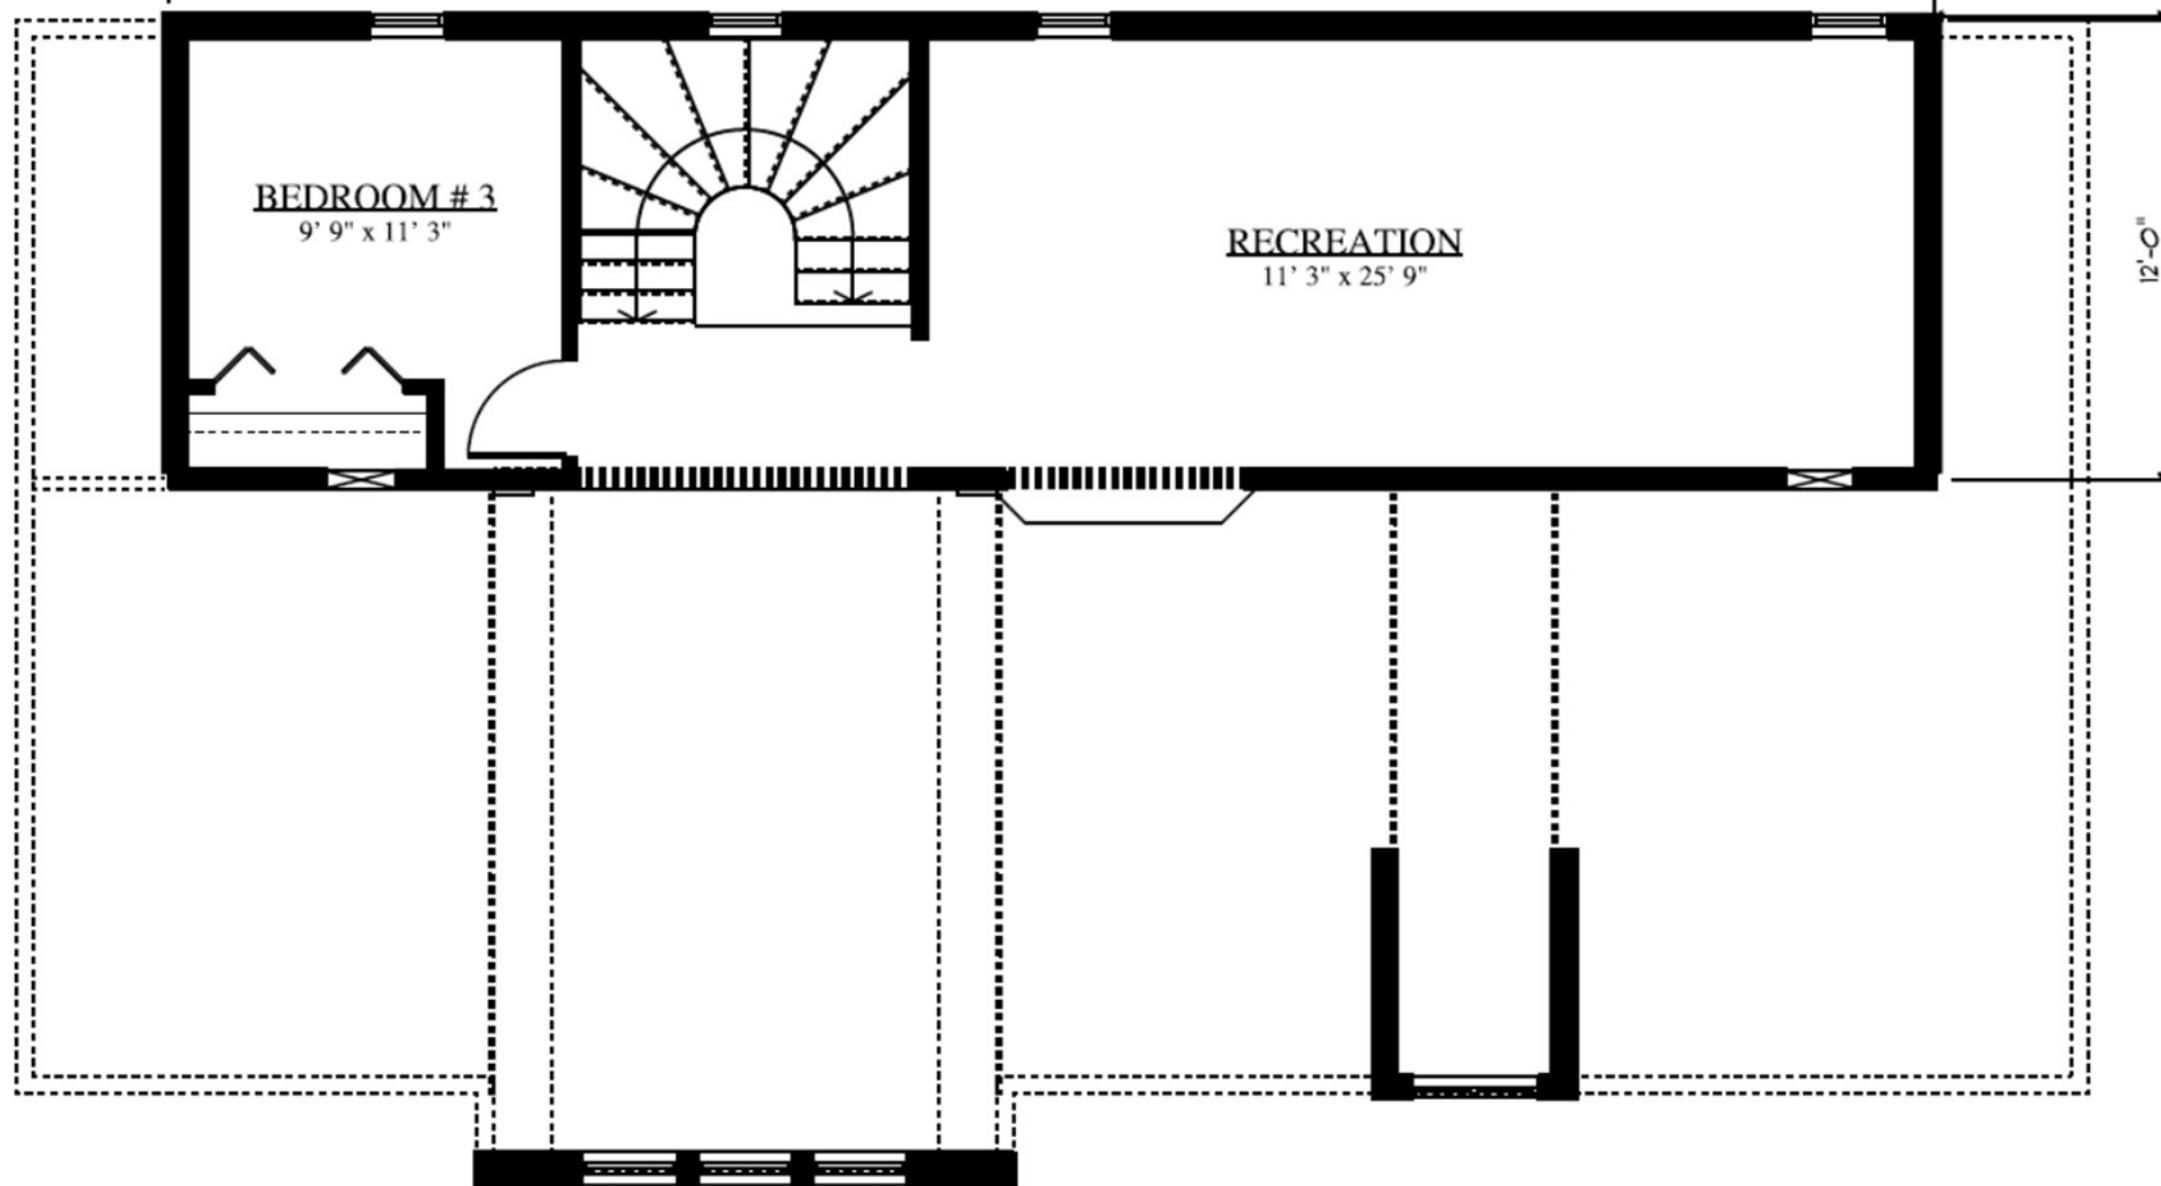

VOGT
BUILDING CONSTRUCTION INC.
www.vogtbuilding.com
415 Hwy 12 North, Steinbach, Manitoba R5G 1V1 | Email info@vogtbuilding.com | Phone 204.326.1126 | Toll Free 877.486.3371 | Fax 204.326.7543

Plan Code:
CARLOW
Drawn By:
David Wolfe

Total Floor Area:
2015 SQ.FT.
Date:
November 25, 2013